

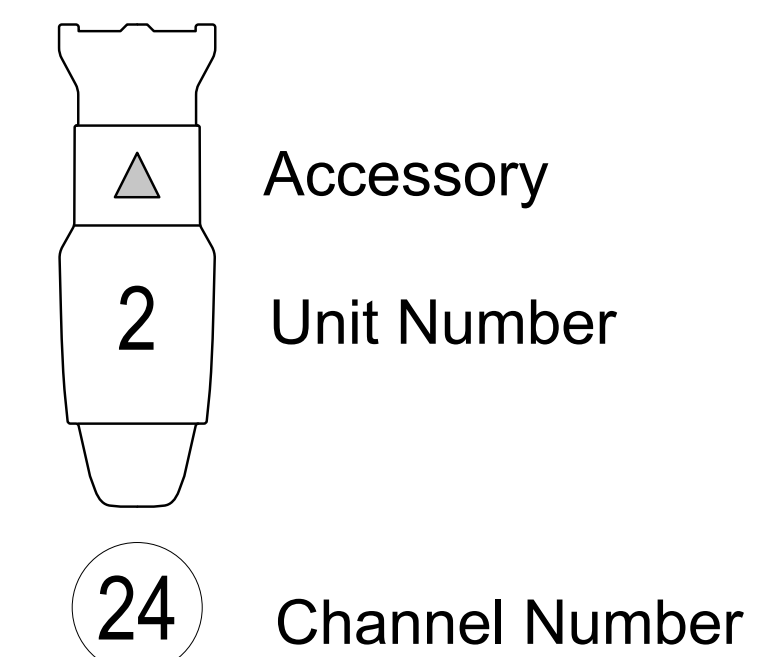
KEY

- ETC Source4 LEDLS 50deg @ 117w
- ETC Source4 LEDLS 36deg @ 117w
- ETC Source4 LEDLS 26deg @ 117w
- ETC Source4 LEDLS 19deg @ 117w
- ETC Source4 LEDLS 14deg @ 117w
- ETC Source4 LEDLS 10deg @ 117w
- ETC CE Source-4 36° @ 575w
- ETC Source 4 PAR MCM (WFL) @ 575w
- Martin MAC Encore Performance WRM @ 596w
- 18" Sidearm
- USITT Practical @ TBD

General Notes:

- 1) All electric trims are to pipe, border trims to bottom of border
- 2) Please have blackwrap and blacktack available at focus
- 3) Please have additional cuts of 119 in all sizes on standby
- 4) Check channel hookup for full accessories

Typical Instrument



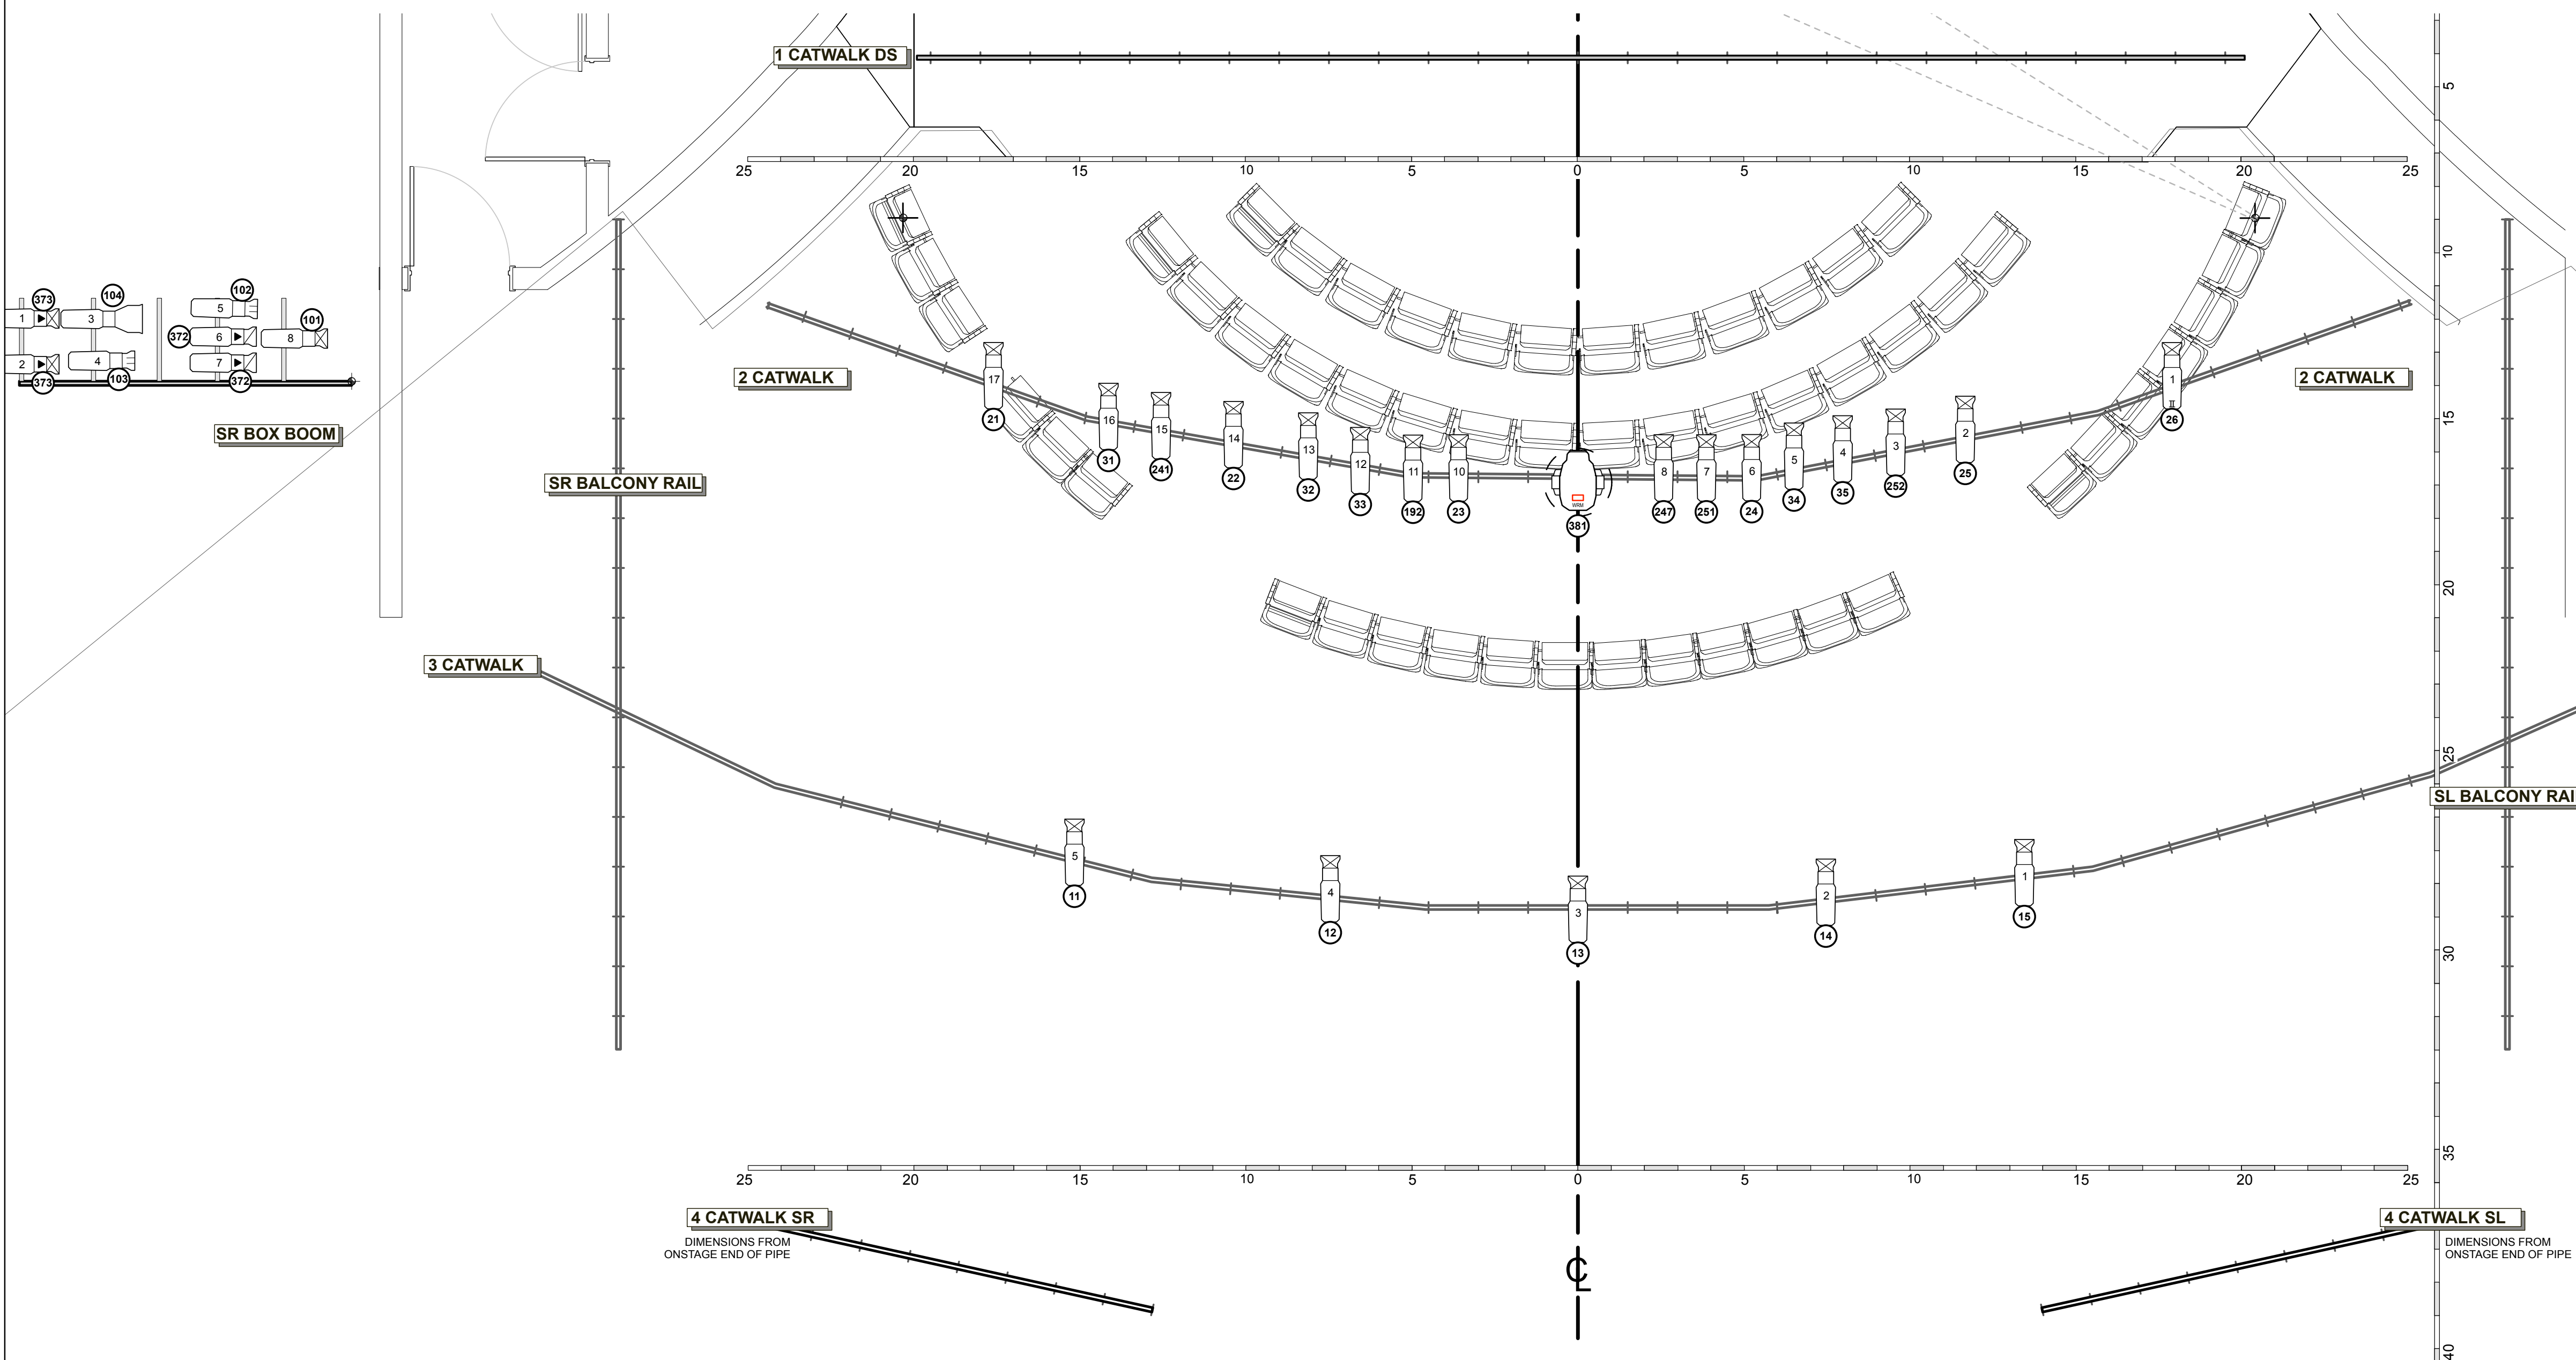
This drawing represents visual concepts and construction suggestions only. The Designer is unqualified to determine the structural or electrical appropriateness of the design, and will not assume responsibility for improper engineering, construction, handling, or use. All materials must comply with the most stringent applicable Federal and Local Fire, Safety, Energy, and Environmental Codes.

Fraternity

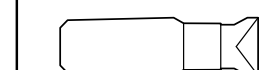

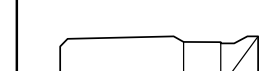

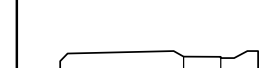
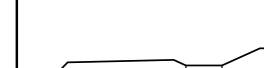

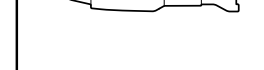



LIGHT PLOT

LIGHTING DESIGNER:
Brian Tien
214-729-1356
btien@usc.edu

VENUE: Nate Holden Performing Arts	Plate
DIRECTOR: Brian Tien	#1
ALD: Eliot Ohlemeyer	
DRAWN: BT	REV: 1
SCALE: 1/4" = 1'0"	DATE: 11.23.20
of 4	




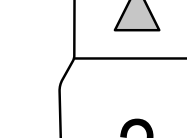

KEY

-  ETC Source4 LEDLS 50deg @ 117w
-  ETC Source4 LEDLS 36deg @ 117w
-  ETC Source4 LEDLS 26deg @ 117w
-  ETC Source4 LEDLS 19deg @ 117w
-  ETC Source4 LEDLS 14deg @ 117w
-  ETC Source4 LEDLS 10deg @ 117w
-  ETC CE Source-4 36° @ 575w
-  ETC Source 4 PAR MCM (WFL) @ 575w
-  Martin MAC Encore Performance WRM @ 596w
-  18" Siedarm
-  USITT Practical @ TBD

General Notes:

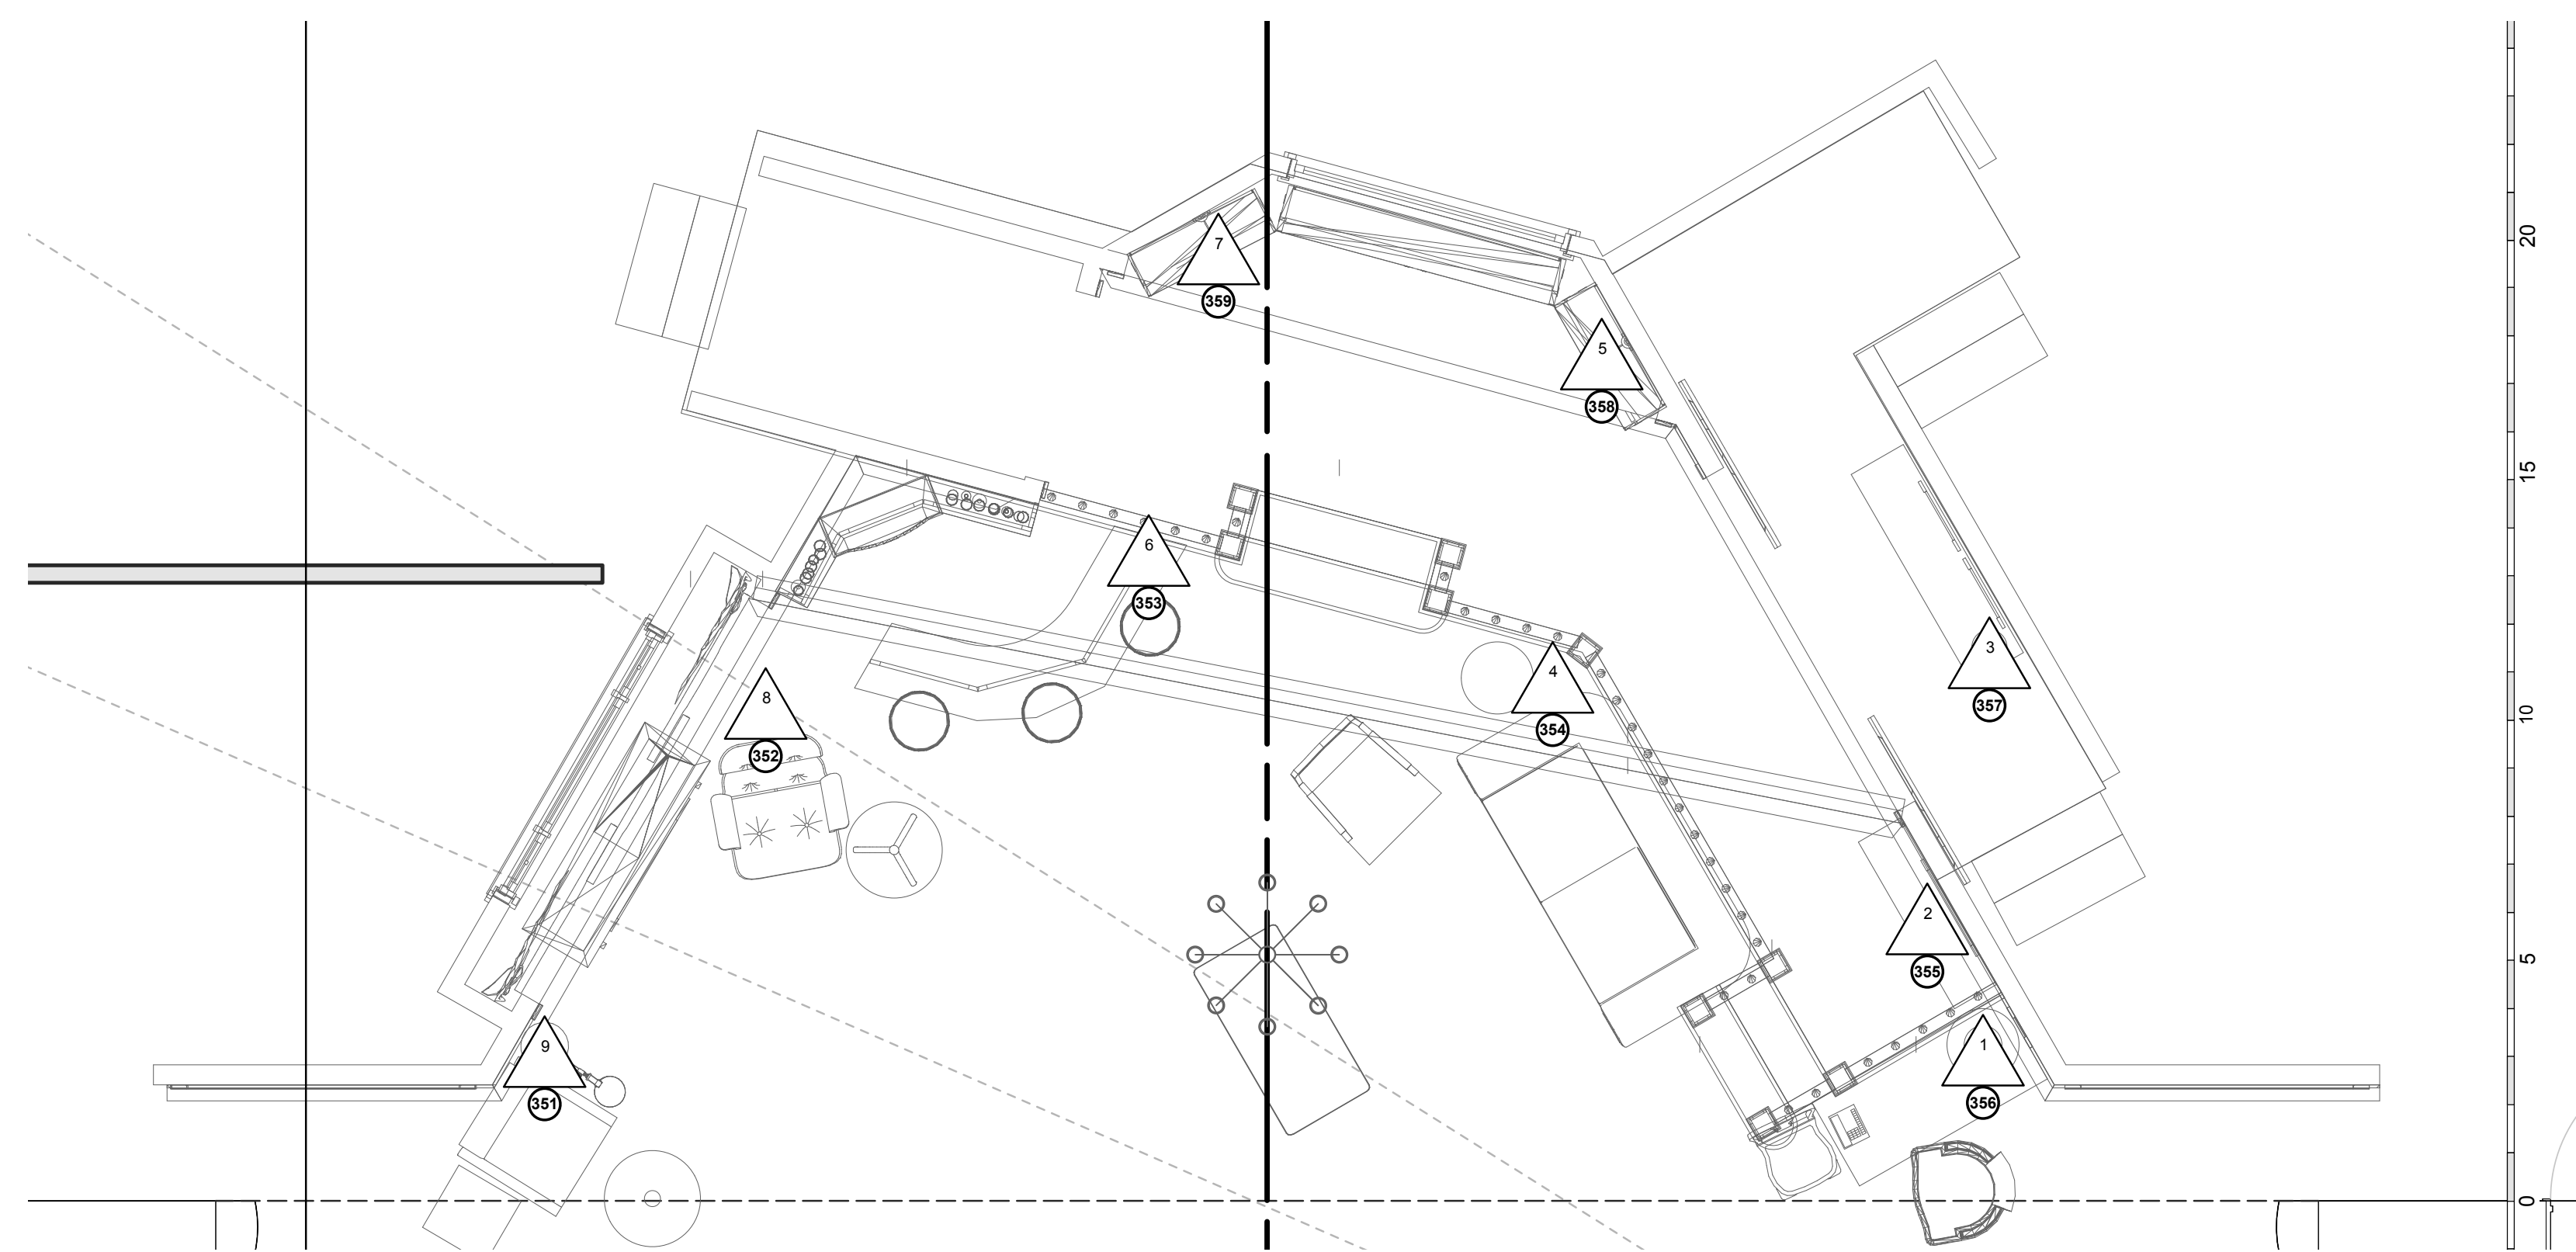
- 1) All electric trims are to pipe, border trims to bottom of border
- 2) Please have blackwrap and blacktack available at focus
- 3) Please have additional cuts of 119 in all sizes on standby
- 4) Check channel hookup for full accessories

Typical Instrument

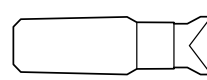
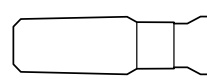
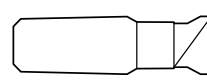
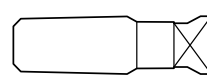
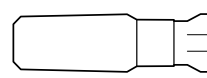
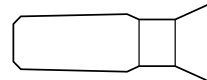
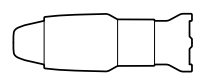

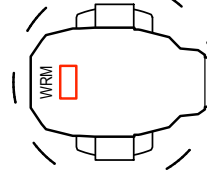

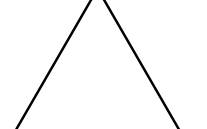
-  Accessory
-  Unit Number
-  Channel Number

This drawing represents visual concepts and construction suggestions only. The Designer is unqualified to determine the structural or electrical appropriateness of the design, and will not assume responsibility for improper engineering, construction, handling, or use. All materials must comply with the most stringent applicable Federal and Local Fire, Safety, Energy, and Environmental Codes.

Fraternity	
FOH LIGHT PLOT	
LIGHTING DESIGNER: Brian Tien 214-729-1356 btien@usc.edu	
VENUE: Nate Holden Performing Arts	Plate
DIRECTOR: Brian Tien	#2
ALD: Eliot Ohlemeyer	of 4
DRAWN: BT	REV: 1
SCALE: 1/4" = 1'0"	DATE: 11.23.20



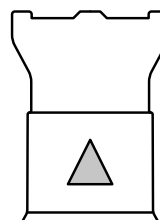
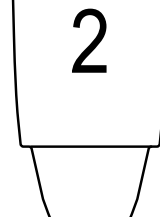

KEY

-  ETC Source4 LEDLS 50deg @ 117w
-  ETC Source4 LEDLS 36deg @ 117w
-  ETC Source4 LEDLS 26deg @ 117w
-  ETC Source4 LEDLS 19deg @ 117w
-  ETC Source4 LEDLS 14deg @ 117w
-  ETC Source4 LEDLS 10deg @ 117w
-  ETC CE Source-4 36° @ 575w
-  ETC Source 4 PAR MCM (WFL) @ 575w
-  Martin MAC Encore Performance WRM @ 596w
-  18° Sidearm
-  USITT Practical @ TBD

General Notes:

- 1) All electric trims are to pipe, border trims to bottom of border
- 2) Please have blackwrap and blacktack available at focus
- 3) Please have additional cuts of 119 in all sizes on standby
- 4) Check channel hookup for full accessories

Typical Instrument

-  Accessory
-  2 Unit Number
-  24 Channel Number

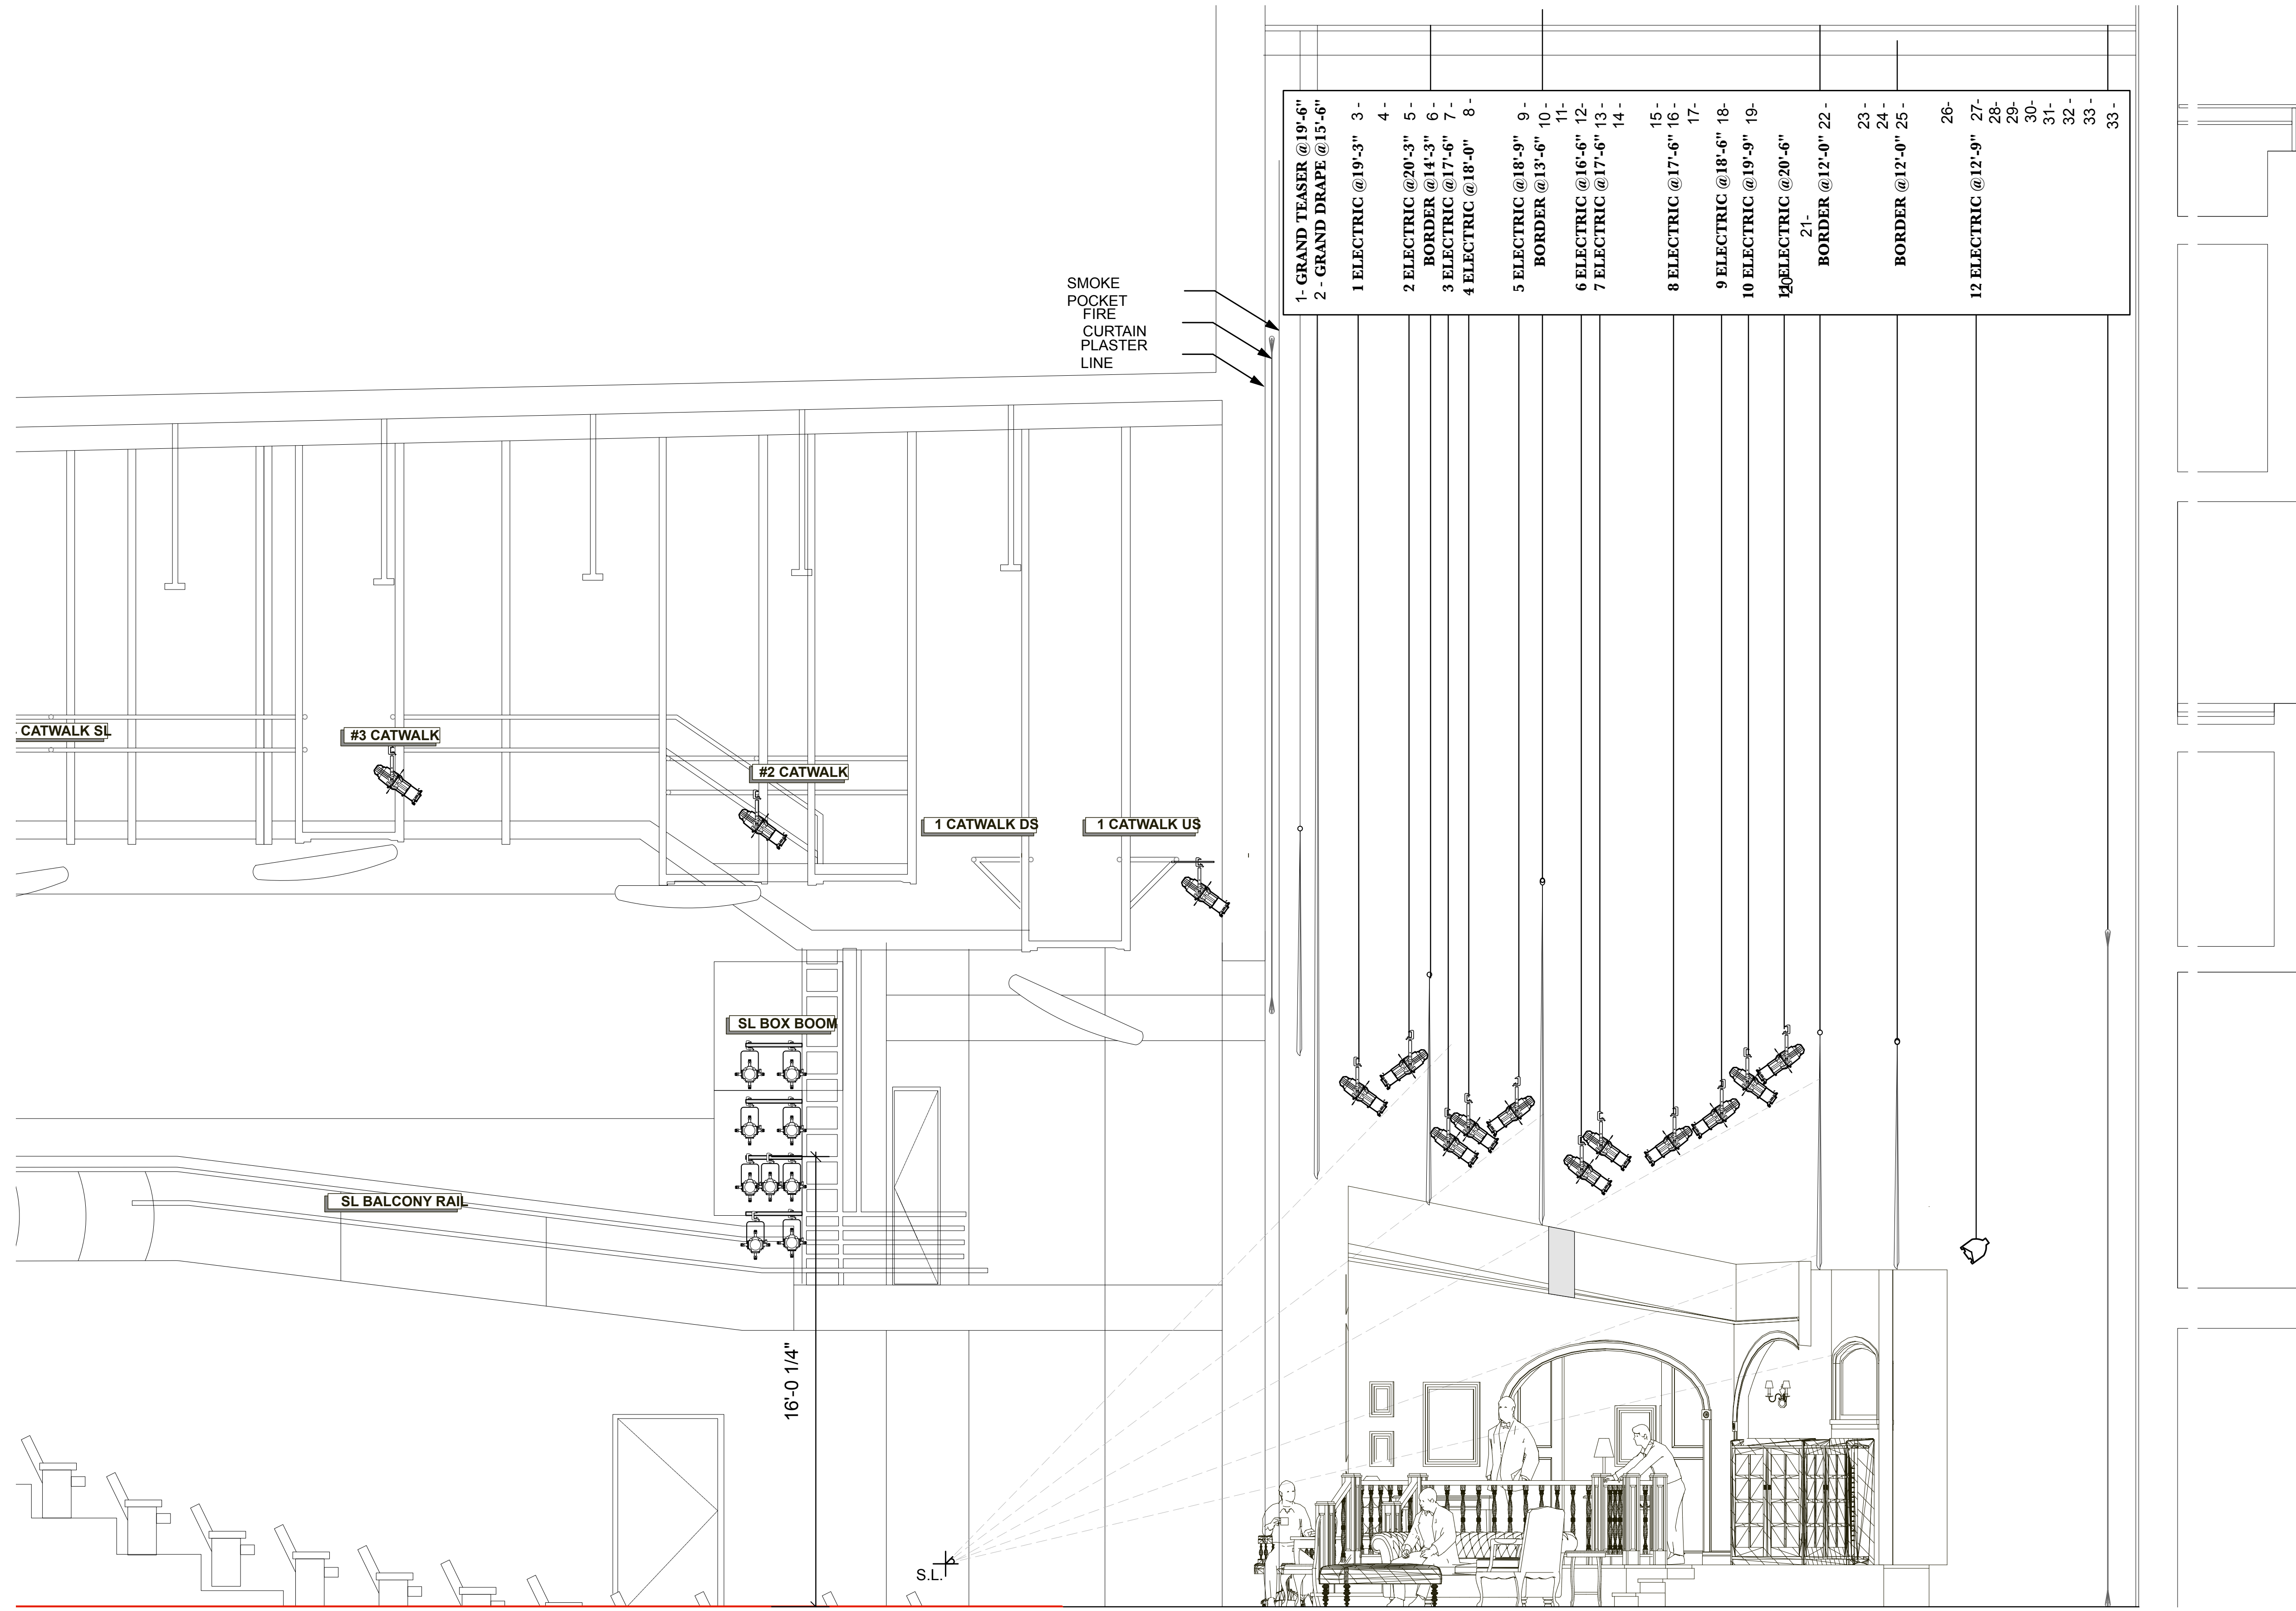
This drawing represents visual concepts and construction suggestions only. The Designer is unqualified to determine the structural or electrical appropriateness of the design, and will not assume responsibility for improper engineering, construction, handling, or use. All materials must comply with the most stringent applicable Federal and Local Fire, Safety, Energy, and Environmental Codes.

Fraternity

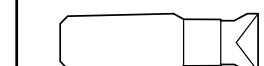
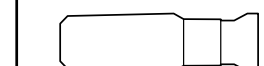
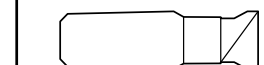
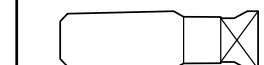
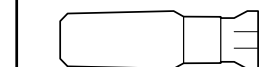
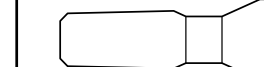
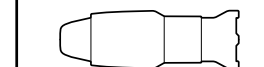


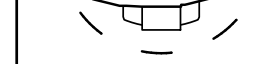

DECK PLOT

LIGHTING DESIGNER:
Brian Tien
 214-729-1356
 btien@usc.edu

VENUE: Nate Holden Performing Arts		Plate #3 of 4
DIRECTOR: Brian Tien		
ALD: Eliot Ohlemeyer		
DRAWN: BT	REV: 1	
SCALE: 1/4" = 1'0"	DATE: 11.23.20	




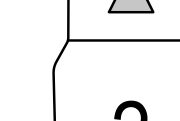
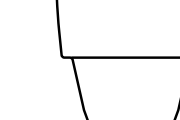
KEY

-  ETC Source4 LEDLS 50deg @ 117w
-  ETC Source4 LEDLS 36deg @ 117w
-  ETC Source4 LEDLS 26deg @ 117w
-  ETC Source4 LEDLS 19deg @ 117w
-  ETC Source4 LEDLS 14deg @ 117w
-  ETC Source4 LEDLS 10deg @ 117w
-  ETC CE Source-4 36° @ 575w
-  ETC Source 4 PAR MCM (WFL) @ 575w
-  Martin MAC Encore Performance WRM @ 596w
-  18" Sidearm
-  USITT Practical @ TBD

General Notes:

- 1) All electric trims are to pipe, border trims to bottom of border
- 2) Please have blackwrap and blacktack available at focus
- 3) Please have additional cuts of 119 in all sizes on standby
- 4) Check channel hookup for full accessories

Typical Instrument

-  Accessory
-  2 Unit Number
-  24 Channel Number

This drawing represents visual concepts and construction suggestions only. The Designer is unqualified to determine the structural or electrical appropriateness of the design, and will not assume responsibility for improper engineering, construction, handling, or use. All materials must comply with the most stringent applicable Federal and Local Fire, Safety, Energy, and Environmental Codes.

Fraternity

SECTION

LIGHTING DESIGNER:

Brian Tien

214-729-1356

btien@usc.edu

VENUE: Nate Holden Performing Arts	Plate
DIRECTOR: Brian Tien	#4
ALD: Eliot Ohlemeyer	
DRAWN: BT	REV: 1
SCALE: 1/4" = 1'0"	DATE: 11.23.20
of 4	